

DURANT CITY COUNCIL

5:30 PM

July 23, 2026

**Roscoe J. Hatfield
Council Chambers,
300 West Evergreen,
Durant, Oklahoma**

SPECIAL AGENDA

CALL TO ORDER

INVOCATION/FLAG SALUTE

ROLL CALL

ORDER OF BUSINESS

1. Administration

- a. Consider Approval of Bid from Drake Paving for the amount of \$512,338.29 to make road improvements on Radio Road in front of the new Albertsons.

ADJOURNMENT

CERTIFICATE

This is to certify that in conformity with the Oklahoma Open Meeting Act, public notice of the date, time and place of this meeting was filed with the City Clerk of Durant on the 21st day of July, 2026 and that an agenda of said meeting was posted at the place of such meeting at 3:00 p.m. on the 21st day of July, 2026.

Nacy Story

Nacy Story, City of Durant

The City of Durant encourages participation from all its citizens. If participation at any public meeting is not possible due to a disability, notification to the City Clerk at least 48 hours prior to the scheduled meeting is encouraged in order to make the necessary accommodations. The City of Durant may waive the 48-hour rule if interpreters for the deaf (signing) or translation services for limited English proficient (LEP) individuals are not necessary accommodation.



The City of Durant

[AGENDA_ITEM_DEPARTMENT]

Memorandum

Date: 7/23/2026
To: Mayor and City Council
From:
Re: Administration

Council Information / Action Requested

City Staff Information / Action Follow-up, if Council authorizes this action:

ATTACHMENTS:



The City of Durant

[AGENDA_ITEM_DEPARTMENT]

Memorandum

Date: 7/23/2026
To: Mayor and City Council
From: Phillip Hightower, Public Works Director
Re: Consider Approval of Bid from Drake Paving for the amount of \$512,338.29 to make road improvements on Radio Road in front of the new Albertsons.

The DIA has approved \$500,000.00 to help pay for this project and the City of Durant will pay the remainder of \$12,338.29 to complete these improvements. I have attached the set of plans for Radio Road. Drainage work and turn lanes will be constructed on Radio Road.

Council Information / Action Requested

City Staff Information / Action Follow-up, if Council authorizes this action:

ATTACHMENTS:

1. Radio Road_Civil Plans (1)

CONSTRUCTION PLANS FOR RADIO ROAD - TURN LANES

SITE NO.

TITLE
COVER
GENERAL NOTES
DEMOLITION & EROSION CONTROL PLAN

UNIVERSITY BLVD
RADIO RD
US 78
N WASHINGTON AV

PAVING, DIMENSIONAL CONTROL, & GRADING PLAN
STORM PLAN & PROFILE
CONSTRUCTION DETAILS
CONSTRUCTION DETAILS

C-0.0
C-0.1
C-1.0
US 78 US 78
C-2.0 C-3.0
C-4.0
C-4.1
C-4.2 CONSTRUCTION DETAILS

SHEET LIST

DURANT, OKLAHOMA

MAY 2026

ENGINEER

CLAYMOORE

ENGINEERING

US 78

RADIO ROAD
VICINITY MAP

N.T.S.

PRELIMINARY

CLAYMOORE ENGINEERING

STOP!
3231 HARWOOD ROAD
BEDFORD, TEXAS 76021
PH. 817.281.0572
FAX 817.281.0574
CONTACT: DREW DONOSKY, PE EMAIL:
DREW@CLAYMOOREENG.COM

CALL BEFORE YOU DIG
DIG TESS

GENERAL NOTES

1. ALL MATERIAL AND CONSTRUCTION SHALL CONFORM TO THE CITY'S DESIGN STANDARDS. IF NO CITY STANDARD IS APPLICABLE, MATERIAL AND CONSTRUCTION SHALL CONFORM TO THE OKLAHOMA DEPARTMENT OF TRANSPORTATION STANDARDS.
2. THE CONTRACTOR SHALL BE RESPONSIBLE TO FURNISH ALL MATERIALS AND LABOR TO CONSTRUCT THE FACILITY AS SHOWN AND DESCRIBED IN THE CONSTRUCTION DOCUMENTS IN ACCORDANCE WITH THE APPROPRIATE APPROVING AUTHORITIES, SPECIFICATIONS AND REQUIREMENTS. ALL WORK REQUIRED BY THESE PLANS SHALL BE CONDUCTED IN CONFORMANCE WITH CURRENT SAFETY CODES AND STANDARDS WITH JURISDICTION OVER THIS PROJECT.
3. THE CONTRACTOR SHALL CONTACT ALL FRANCHISE UTILITY COMPANIES TO HAVE THEM LOCATE EXISTING UTILITIES PRIOR TO CONSTRUCTION. THE CONTRACTOR SHALL COORDINATE THE EXACT LOCATION AND DEPTH OF ALL FRANCHISE UTILITY SERVICES AND ANY REQUIRED RELOCATION AND/OR EXTENSIONS. SERVICES SHOWN ON THE PLANS, IF ANY, ARE CONCEPTUAL. 4. THE CONTRACTOR SHALL PROTECT ALL PUBLIC AND PRIVATE UTILITIES IN THE

PAVING AND STRIPING NOTES

1. TESTING OF MATERIALS REQUIRED FOR THE CONSTRUCTION OF THE PAVING IMPROVEMENTS SHALL BE PERFORMED BY AN AGENCY, APPROVED BY THE OWNER, FOR TESTING MATERIALS. PROCUREMENT OF THE TESTING LABORATORY AND THE PAYMENT OF SUCH TESTING SERVICES SHALL BE MADE BY THE OWNER. IT SHALL BE THE CONTRACTOR'S RESPONSIBILITY TO ENSURE, BY THE STANDARD TESTING PROCEDURES, THAT THE WORK CONSTRUCTED MEETS THE REQUIREMENTS OF THE CITY AND PROJECT SPECIFICATIONS.

PERMANENT PAVING. UTILITIES MUST BE MAINTAINED TO PROPER LINE AND GRADE DURING CONSTRUCTION OF THE PAVING FOR THIS PROJECT.

5. BRACING OF UTILITY POLES MAY BE REQUIRED BY UTILITY COMPANIES WHEN TRENCHING OR EXCAVATION IS IN CLOSE PROXIMITY TO THE POLES. THE COST OF BRACING POLES WILL BE BORNE BY THE CONTRACTOR. THERE IS NO SEPARATE PAY ITEM FOR THIS WORK. THE COST IS INCIDENTAL TO THE VARIOUS PAY ITEMS FOR INSTALLATION OF PIPE.
6. THE LOCATIONS, ELEVATIONS, AND DIMENSIONS OF EXISTING UTILITIES SHOWN ON THE PLANS WERE OBTAINED FROM AVAILABLE RECORDS AND ARE CONSIDERED APPROXIMATE. IT SHALL BE THE CONTRACTOR'S RESPONSIBILITY TO VERIFY LOCATIONS, ELEVATIONS, AND DIMENSIONS OF ADJACENT AND/OR CONFLICTING UTILITIES SUFFICIENTLY IN ADVANCE OF CONSTRUCTION IN ORDER THAT ADJUSTMENTS CAN BE MADE TO PROVIDE ADEQUATE CLEARANCES. THE CONTRACTOR SHALL PRESERVE AND PROTECT PUBLIC UTILITIES AT ALL TIMES DURING CONSTRUCTION. ANY DAMAGE TO UTILITIES

- OPERATIONS SUCH AS THOSE OCCURRING AT THE END OF THE DAY OR DUE TO WEATHER OR EQUIPMENT BREAKDOWN, PLACE AT LONGITUDINAL CONSTRUCTION OR ISOLATION JOINT LOCATIONS.
9. CONTRACTOR TO INSTALL CONSTRUCTION JOINTS IN CONCRETE PAVEMENT AT ALL PCS AND AS CONVENIENT TO PHASING OF POURS. CONCRETE PAVEMENT TO BE CONSTRUCTED WITH ISOLATION JOINTS AROUND THE PERIMETER OF ANY BLOCK OUT IN PAVEMENT AND SAWED DUMMY JOINTS EVERY 12' IN BOTH DIRECTIONS.
10. ALL JOINTS ARE TO CONTINUE THROUGH THE CURB.
11. RADIAL JOINTS SHALL BE NO SHORTER THAN 24".
12. ALL CONSTRUCTION JOINTS SHALL BE SAWED, CLEANED OF DEBRIS, BLOWN DRY AND IMMEDIATELY SEALED WITH HOT POURED RUBBER JOINT SEALING COMPOUND.

2. ALL TRAFFIC CONTROL MEASURES SHALL BE INSTALLED AND MAINTAINED IN ACCORDANCE WITH THE OKLAHOMA DEPARTMENT OF TRANSPORTATION RULES AND REGULATIONS.
3. THE CONTRACTOR SHALL COVER EXISTING SIGNS AND OBLITERATE EXISTING PAVEMENT MARKINGS THAT CONFLICT WITH THE INTENT OF THESE TRAFFIC CONTROL PLANS TO AVOID CONFUSION TO THE TRAVELING PUBLIC.
4. THE CONTRACTOR SHALL UNCOVER EXISTING SIGNS AND REPLACE PAVEMENT MARKINGS IN-KIND AS ORIGINALLY CONFIGURED AT THE END OF CONSTRUCTION OPERATIONS AND PRIOR TO FINAL ACCEPTANCE BY THE OWNER.
5. ALL TEMPORARY SIGNS, BARRICADES, WARNING LIGHTS AND OTHER MISCELLANEOUS TRAFFIC CONTROL MEASURES SHALL BE REMOVED AND ORIGINAL TRAFFIC CONTROL MEASURES REPLACED AT THE END OF THE STRUCTURES AND CURB DEMOLITION SHALL BE REMOVED IN THEIR ENTIRETY AND DISPOSED OF BY THE CONTRACTOR, OFFSITE UNLESS OTHERWISE-DIRECTED BY THE OWNER OR ENGINEER.
7. ALL CLEARING, GRADING, COMPACTION AND SUBGRADE PREPARATION SHALL BE IN ACCORDANCE TO THE GEOTECHNICAL REPORT.
8. GRADING CONTRACTOR TO COORDINATE WITH THE FRANCHISE UTILITY COMPANIES FOR ANY REQUIRED UTILITY ADJUSTMENTS AND/OR RELOCATIONS. 9. THE CONTRACTOR SHALL CALCULATE HIS OWN EARTHWORK QUANTITIES AND USE TO DETERMINE HIS BID ACCORDINGLY.

10. BEFORE PLACING PAVEMENT, CONTRACTOR SHALL VERIFY THAT SUITABLE HANDICAPPED ROUTES (PER A.D.A. & T.A.S) EXIST TO AND FROM EVERY DOOR. IN NO CASE SHALL HANDICAP RAMP SLOPES EXCEED 1 VERTICAL TO 12 HORIZONTAL. IN NO CASE SHALL SIDEWALK CROSS SLOPES EXCEED 2.0

RESULTING FROM CONTRACTOR'S OPERATIONS SHALL BE RESTORED AT THE CONTRACTOR'S CONSTRUCTION OPERATIONS.

PERCENT. IN NO CASE SHALL LONGITUDINAL SIDEWALK SLOPES EXCEED 5.0

D RADIO ROA D DURANT, OK

- CONTRACTOR'S EXPENSE. THE ENGINEER SHALL BE NOTIFIED WHEN PROPOSED FACILITY GRADES CONFLICT WITH EXISTING UTILITY GRADES. 7. THE CONTRACTOR SHALL IMMEDIATELY REPAIR OR REPLACE ANY PHYSICAL DAMAGE TO PRIVATE PROPERTY, INCLUDING, BUT NOT LIMITED TO FENCES, WALLS, PAVEMENT, GRASS, TREES, AND LAWN SPRINKLER AND IRRIGATION SYSTEMS AT NO COST TO THE OWNER. THIS WORK SHALL BE SUBSIDIARY TO THE CONTRACT (UNLESS OTHERWISE NOTED) AND IS NOT A SEPARATE PAY ITEM.
8. THE CONTRACTOR SHALL REMOVE SURPLUS MATERIAL FROM THE PROJECT AREA. THIS WORK SHALL BE SUBSIDIARY TO THE CONTRACT AND IS NOT A SEPARATE PAY ITEM.
9. THE CONTRACTOR SHALL BE RESPONSIBLE FOR OBTAINING ALL NECESSARY PERMITS PRIOR TO CONSTRUCTION.
10. THE CONTRACTOR SHALL HAVE AVAILABLE AT THE JOB SITE AT ALL TIMES A COPY OF THE CONTRACT DOCUMENTS INCLUDING PLANS, SPECIFICATIONS, AND SPECIAL CONDITIONS, COPIES OF ANY REQUIRED CONSTRUCTION PERMITS, EROSION CONTROL PLANS, SWPPP AND INSPECTION REPORTS.
11. ANY DISCREPANCIES ON THE DRAWINGS SHALL BE IMMEDIATELY BROUGHT TO THE ATTENTION OF THE ARCHITECT AND ENGINEER BEFORE COMMENCING WORK. NO FIELD CHANGES OR DEVIATIONS FROM DESIGN SHALL BE MADE WITHOUT PRIOR APPROVAL OF THE OWNER AND NOTIFICATION TO THE ENGINEER. NO CONSIDERATION WILL BE GIVEN TO CHANGE ORDERS FOR WHICH THE OWNER AND ENGINEER WERE NOT CONTACTED PRIOR TO CONSTRUCTION OF THE AFFECTED ITEM.
12. ALL COPIES OF COMPACTION, CONCRETE AND OTHER REQUIRED TEST RESULTS SHALL BE

2. ALL SIGNS, PAVEMENT MARKINGS, AND OTHER TRAFFIC CONTROL DEVICES SHALL CONFORM TO THE LATEST ODOT STANDARDS AND SPECIFICATIONS. 3. THE CONTRACTOR SHALL REVIEW LOCATION OF ALL TRAFFIC CONTROL DEVICES WITH THE OWNER PRIOR TO INSTALLATION. 4. SEE M.E.P. PLANS FOR LOCATION OF PROPOSED SLEEVING AND CONDUITS. 5. ALL HANDICAP RAMPING, STRIPING, AND PAVEMENT MARKINGS SHALL CONFORM TO THE MOST RECENT VERSION OF THE AMERICANS WITH DISABILITIES ACT OF 1994 AND THE OKLAHOMA ARCHITECTURAL BARRIERS ACT OF 1994, AND ALL ADDENDUMS OR UPDATES.
6. CONTRACTOR SHALL SUBMIT A PAVEMENT JOINTING PLAN TO THE ENGINEER

SANITARY SEWER NOTES

1. EXISTING UTILITY DATA IS PROVIDED FOR INFORMATION ONLY. ALTHOUGH THIS DATA IS SHOWN AS ACCURATELY AS POSSIBLE, THE CONTRACTOR IS CAUTIONED THAT THE DEVELOPER AND THE ENGINEER NEITHER ASSUMES NOR IMPLIES ANY RESPONSIBILITY FOR THE ACCURACY OF THIS DATA.
2. THE CONTRACTOR IS TO VERIFY LOCATION AND ELEVATION OF EXISTING UTILITIES PRIOR TO CONSTRUCTION.
3. TYPICAL LOCATION OF SANITARY SEWER PIPE SHALL BE A MINIMUM OF 4'-0" BELOW TOP OF CURB EXCEPT WHERE SHOWN OTHERWISE IN THESE PLANS. 4. ALL FLEXIBLE SANITARY SEWER MAINS SHALL BE TESTED WITH STANDARD 5% DEFLECTION MANDREL.
5. ALL SANITARY SEWER LINES SHALL BE CAPPED WITH AN APPROPRIATE CAP AT THE END OF EACH WORKDAY.
6. WHEN EXISTING GRADES ARE LOWER THAN PROPOSED MAINS, THE FILL AREA OVER THE PIPE SHALL BE FILLED AND COMPACTED TO A MINIMUM OF 95% OF THE MAXIMUM DRY DENSITY TO THE PROPOSED FINISHED GRADE PRIOR TO INSTALLING ANY MAIN.

1. CONTRACTOR SHALL PROVIDE TRAFFIC CONTROL PLANS TO THE OWNER, AT LEAST 48 HOURS PRIOR TO CONSTRUCTION ACTIVITY.

- SENT TO THE ARCHITECT, CIVIL ENGINEER, CONTRACTOR AND OWNER DIRECTLY FROM THE TESTING AGENCY.
13. ALL NECESSARY INSPECTIONS AND/OR CERTIFICATIONS REQUIRED BY CODES, JURISDICTIONAL AGENCIES AND/OR UTILITY SERVICE COMPANIES SHALL BE OBTAINED BY THE CONTRACTOR PRIOR TO BUILDING POSSESSION AND THE FINAL CONNECTION OF SERVICES.
14. CONTRACTOR SHALL VERIFY BENCHMARKS AND DATUM PRIOR TO COMMENCING CONSTRUCTION OR STAKING OF IMPROVEMENTS.
15. CONTRACTOR SHALL THOROUGHLY CHECK COORDINATION OF CIVIL, LANDSCAPE, MEP, ARCHITECTURAL, AND OTHER PLANS PRIOR TO COMMENCING CONSTRUCTION. OWNER AND ENGINEER SHALL BE NOTIFIED OF ANY DISCREPANCY PRIOR TO COMMENCING WITH CONSTRUCTION.
16. ALL HORIZONTAL DIMENSIONS GIVEN ARE TO FACE OF CURB AND TO PIPE CENTERLINES UNLESS OTHERWISE NOTED ON PLANS.
17. THE CONTRACTOR IS RESPONSIBLE FOR COORDINATING RELOCATION AND INSTALLATION OF FRANCHISE UTILITIES NECESSARY FOR ON AND OFF SITE CONSTRUCTION. PAYMENT FOR RELOCATION AND INSTALLATION WILL BE NEGOTIATED ONCE IDENTIFIED.
18. ALL CUT OR FILL SLOPES SHALL BE 3:1 OR FLATTER UNLESS OTHERWISE SHOWN.
19. THE CONTRACTOR SHALL BE RESPONSIBLE FOR THE CONTROL OF DUST AND DIRT RISING AND SCATTERING IN THE AIR DURING CONSTRUCTION AND SHALL PROVIDE WATER SPRINKLING OR OTHER SUITABLE METHODS OF CONTROL. THE CONTRACTOR SHALL COMPLY WITH ALL GOVERNING REGULATIONS PERTAINING TO ENVIRONMENTAL PROTECTION.
20. UPON COMPLETION OF CONSTRUCTION, THE CONTRACTOR SHALL PROVIDE THE CIVIL ENGINEER A COPY OF RECORD DRAWINGS IDENTIFYING ALL DEVIATIONS OR VARIATIONS FROM THE ORIGINAL PLANS.
21. CONTRACTOR SHALL GIVE NOTICE TO ALL AFFECTED PARTIES AND ALL AUTHORIZED INSPECTORS, SUPERINTENDENTS, OR PERSONS IN CHARGE OF PRIVATE AND PUBLIC UTILITIES OR RAILROADS AFFECTED BY HIS OPERATIONS, AT LEAST 48 HOURS PRIOR TO COMMENCEMENT OF WORK.
22. ALL "RECORD" DIMENSIONS SHALL CONFORM TO THE DESIGN DIMENSIONS PLUS OR MINUS 0.02 FEET. ALL "RECORD" SLOPES SHALL CONFORM TO THE DESIGNED SLOPES PLUS OR MINUS 0.005 FOOT/FOOT.
23. CONTRACTOR SHALL CONTACT CITY BUILDING OFFICIAL TO LEARN OF ANY UNUSUAL CONSTRUCTION SEQUENCING REQUIREMENTS THAT THE CITY MAY REQUIRE. THE CONTRACTOR IS CAUTIONED THAT THIS AND PERHAPS OTHER SUCH REQUIREMENTS MAY EXIST AND IT IS THE CONTRACTOR'S RESPONSIBILITY TO INVESTIGATE AND COMPLY WITH THEM.

- STORM SEWER NOTES
1. CONTRACTOR SHALL FIELD VERIFY THE VERTICAL AND HORIZONTAL LOCATIONS OF ALL EXISTING UTILITIES PRIOR TO START OF CONSTRUCTION. THE CONTRACTOR SHALL NOTIFY THE ENGINEER AND CONSTRUCTION MANAGER IMMEDIATELY IF A CONFLICT IS DISCOVERED.

2. CONTRACTOR SHALL VERIFY AND COORDINATE ALL DIMENSIONS SHOWN, INCLUDING THE HORIZONTAL AND VERTICAL LOCATION OF CURB INLETS, GRATE INLETS, AND ALL UTILITIES CROSSING THE STORM SEWER. FLOW LINES AND RIMS OF PROPOSED INLETS SHALL BE VERIFIED WITH THE PROPOSED GRADE PRIOR TO CONSTRUCTION.
3. THE END OF ALL STORM SEWER LATERALS THAT CONNECT TO WORK BY PLUMBER SHALL BE TIGHTLY PLUGGED OR CAPPED AND MARKED 5.0 FEET OUTSIDE THE BUILDING UNTIL FINAL CONNECTIONS ARE MADE BY PLUMBING CONTRACTOR.
4. THE SITE UTILITY CONTRACTOR SHALL PROVIDE ALL MATERIALS AND APPURTENANCES NECESSARY FOR COMPLETE INSTALLATION OF THE STORM SEWER.
5. CONTRACTOR IS RESPONSIBLE FOR OBTAINING ALL CONSTRUCTION PERMITS. 6. THE GENERAL CONTRACTOR AND ALL SUBCONTRACTORS SHALL VERIFY THE SUITABILITY OF ALL EXISTING AND PROPOSED SITE CONDITIONS INCLUDING GRADES AND DIMENSIONS BEFORE COMMENCEMENT OF CONSTRUCTION. THE ENGINEER SHALL BE NOTIFIED IMMEDIATELY OF ANY DISCREPANCIES.
7. EXISTING MANHOLE TOPS AND ALL OTHER DRAINAGE FACILITIES SHALL BE ADJUSTED AS REQUIRED TO MATCH FINAL GRADES AS SHOWN ON GRADING PLAN. NO SEPARATE PAY ITEM.
8. ALL RCP SHALL BE CLASS 3 OR APPROVED EQUAL.

STORM SEWER DISCHARGE AUTHORIZATION

1. IF THE TOTAL DISTURBED AREA EXCEEDS ONE (1) ACRE A NOTICE OF INTENT (N.O.I.) SHALL BE SUBMITTED BY THE CONTRACTOR TO THE TCEQ NO LESS THAN 48 HOURS PRIOR TO COMMENCEMENT OF CONSTRUCTION ACTIVITIES.
2. ALL CONTRACTORS AND SUBCONTRACTORS PROVIDING SERVICES RELATED TO THE SWPPP SHALL SIGN A CONTRACTOR CERTIFICATION STATEMENT ACKNOWLEDGING THEIR RESPONSIBILITIES AS SPECIFIED IN THE SWPPP.
3. A COPY OF THE SWPPP, INCLUDING CONTRACTOR CERTIFICATIONS AND ANY REVISIONS, SHALL BE SUBMITTED TO THE CITY AND FILED WITH THE CONSTRUCTION PLANS, AND SHALL BE RETAINED ON-SITE DURING CONSTRUCTION.
4. A NOTICE OF TERMINATION (N.O.T.) SHALL BE SUBMITTED TO THE TCEQ BY THE CONTRACTOR

7. ALL SEWER SERVICES SHALL BE CONSTRUCTED OF SDR-26 PIPE.

GRADING NOTES

1. IF A GRADING PERMIT IS REQUIRED FROM THE CITY PRIOR TO STARTING CONSTRUCTION, CONTRACTOR IS RESPONSIBLE FOR OBTAINING PERMIT AND PAYING ALL ASSOCIATED FEES.
2. CONTRACTOR SHALL FIELD VERIFY HORIZONTAL AND VERTICAL LOCATION OF ALL

6. ALL EXISTING CONCRETE PAVING, CHANNEL IMPROVEMENTS, SIDEWALK, DEVICE SHALL BE REMOVED AND SHALL BE DISTRIBUTED ON SITE IN A MANNER NOT CONTRIBUTING TO ADDITIONAL SILTATION. THE CONTRACTOR IS RESPONSIBLE FOR RE-ESTABLISHING ANY EROSION CONTROL DEVICE WHICH IS DISTURBED.
8. THE CONTRACTOR SHALL MAINTAIN ADEQUATE SITE DRAINAGE DURING ALL PHASES OF CONSTRUCTION. THE CONTRACTOR SHALL USE FILTER BARRIER (OR OTHER METHOD APPROVED BY THE ENGINEER AND CITY) AS REQUIRED TO PREVENT ADVERSE OFF SITE IMPACTS OR STORM WATER QUALITY FROM SILT AND CONSTRUCTION DEBRIS FLOWING ONTO ADJACENT PROPERTIES AS REQUIRED BY THE CITY.
9. BEFORE ANY EARTHWORK IS DONE, THE CONTRACTOR SHALL STAKE OUT AND MARK THE LIMITS OF CONSTRUCTION AND OTHER ITEMS ESTABLISHED BY THE PLANS. THE CONTRACTOR SHALL PROTECT AND PRESERVE CONTROL POINTS AT ALL TIMES DURING THE COURSE OF THE PROJECT. THE GRADING CONTRACTOR SHALL PROVIDE ALL NECESSARY ENGINEERING AND SURVEYING FOR LINE AND GRADE CONTROL POINTS RELATED TO EARTHWORK.
10. CONTRACTOR STAGING AREA TO BE AGREED UPON BY OWNER PRIOR TO BEGINNING CONSTRUCTION.
11. THE CONTRACTOR MUST REVIEW AND MAINTAIN A COPY OF THE STORM WATER POLLUTION PREVENTION PLAN WITH ALL CONDITIONS, ATTACHMENTS, EXHIBITS, AND PERMIT MODIFICATIONS IN GOOD CONDITION AT THE CONSTRUCTION SITE. THE COMPLETE PERMIT MUST BE AVAILABLE FOR REVIEW UPON REQUEST BY THE CITY OR OTHER AUTHORITIES HAVING JURISDICTION.

WATER NOTES

1. EXISTING UTILITY DATA IS PROVIDED FOR INFORMATION ONLY. ALTHOUGH THIS DATA IS SHOWN AS ACCURATELY AS POSSIBLE, THE CONTRACTOR IS CAUTIONED THAT THE DEVELOPER AND THE ENGINEER NEITHER ASSUMES NOR IMPLIES ANY RESPONSIBILITY FOR THE ACCURACY OF THIS DATA.
2. THE CONTRACTOR IS TO VERIFY LOCATION AND ELEVATION OF EXISTING UTILITIES PRIOR TO CONSTRUCTION.
3. HORIZONTAL AND VERTICAL BLOCKING FOR WATER LINES HAS BEEN OMITTED FOR CLARITY. HOWEVER, BLOCKING SHALL BE CONSTRUCTED IN ACCORDANCE WITH CITY STANDARDS AND SPECIFICATIONS.
4. TRENCHES WHICH LAY OUTSIDE EXISTING OR FUTURE PAVEMENTS SHALL BE BACK FILLED ABOVE THE TOP OF THE EMBEDMENT WITH TYPE 'C' BACKFILL MATERIALS. WHEN TYPE 'C' BACKFILL MATERIAL IS NOT SUITABLE AND AT THE DIRECTION OF THE ENGINEER TYPE 'B' MATERIAL SHALL BE USED. ALL BACKFILL MATERIAL SHALL BE COMPACTED TO A MINIMUM OF 90% PROCTOR DENSITY BY MEANS OF TAMPING ONLY. TRENCHES WHICH CROSS UNDER EXISTING OR FUTURE PAVEMENT SHALL BE BACK FILLED PER FIGURE 'A' WITH 95% PROCTOR STANDARD DENSITY OF -2, +4 OF OPTIMUM MOISTURE CONTENT.
5. TOP OF 8" WATER LINES SHALL BE A MINIMUM OF 42" BELOW TOP OF CURB EXCEPT WHERE SHOWN OTHERWISE IN THESE PLANS. ADDITIONAL COVERAGE MAY BE REQUIRED FOR LARGER LINES.
6. FIRE HYDRANTS SHALL BE A MINIMUM 3' BEHIND THE FACE OF THE CURB UNLESS OTHERWISE DIRECTED BY THE CITY. FIRE HYDRANTS AND VALVES AS SHOWN ON THESE PLANS ARE SYMBOLIC ONLY.
7. CORPORATION STOPS SHALL BE TESTED FOR FULL FLOW WHEN THE SYSTEM IS PRESSURE TESTED.

EROSION CONTROL NOTES

1. THE CONTRACTOR SHALL COMPLY WITH ALL FEDERAL, STATE, AND LOCAL EROSION, CONSERVATION, AND SILTATION ORDINANCES. THE CONTRACTOR SHALL USE SEDIMENT FILTERS OR OTHER MEASURES APPROVED BY THE ENGINEER AND CONSTRUCTION MANAGER TO PREVENT SILT AND CONSTRUCTION DEBRIS FROM CLOGGING STORM SEWER PIPES OR PROPOSED OR EXISTING INLETS. OR FROM BEING TRANSPORTED TO ADJACENT PROPERTIES AND STREET RIGHT-OF-WAYS. ALL EROSION CONTROL DEVICES SHALL BE INSTALLED PRIOR TO SITE DISTURBANCE AND SHALL REMAIN IN PLACE UNTIL FINAL GRADING AND PAVING IS COMPLETE AND PERMANENT SOIL STABILIZATION IS ACHIEVED.
2. CONSTRUCTION OPERATIONS SHALL BE MANAGED SO THAT AS MUCH OF THE SITE AS POSSIBLE IS LEFT COVERED WITH EXISTING TOPSOIL AND VEGETATION.
3. ALL SLOPES AND AREAS DISTURBED BY CONSTRUCTION SHALL BE GRADED SMOOTH. THE AREAS SHALL THEN BE SEEDED (OR SODDED), IRRIGATED, AND MAINTAINED UNTIL PERMANENT STAND OF GRASS IS ACHIEVED WITH A MINIMUM OF 70% COVERAGE. UNLESS OTHERWISE NOTED, PRIVATE LAWN AREAS AND PARKWAYS IN FRONT OF PRIVATE LAWN AREAS DISTURBED BY CONSTRUCTION SHALL BE REPLACED WITH BLOCK SOD SIMILAR TO THAT EXISTING.
4. CONTRACTOR SHALL CONSTRUCT A STABILIZED CONSTRUCTION ENTRANCE AT ALL PRIMARY POINTS OF ACCESS. CONTRACTOR IS RESPONSIBLE FOR ENSURING THAT ALL CONSTRUCTION TRAFFIC UTILIZES THE STABILIZED ENTRANCE AT ALL TIMES FOR INGRESS/EGRESS TO THE SITE.
5. CONSTRUCTION ENTRANCE:
 - MINIMUM SIZE STONE: 5-INCHES DIAMETER
 - THICKNESS: NOT LESS THAN 8-INCHES
 - LENGTH: AS SHOWN ON PLAN
 - WIDTH: NOT LESS THAN FULL WIDTH OF ALL POINTS OF INGRESS AND EGRESS.
 - MAINTENANCE REQUIREMENTS: AS NECESSARY TO PREVENT TRACKING OR FLOWING MUD INTO PUBLIC RIGHT-OF-WAY OR PARKING AREAS.
6. SITE ENTRY AND EXIT LOCATIONS SHALL BE MAINTAINED IN A CONDITION WHICH SHALL PREVENT TRACKING OR FLOWING OF SEDIMENT ONTO PUBLIC ROADWAYS. ALL SEDIMENT SPILLED, DROPPED, WASHED OR TRACKED ON A PUBLIC ROADWAY SHALL BE REMOVED IMMEDIATELY. WHEN WASHING IS REQUIRED TO REMOVE SEDIMENT PRIOR TO ENTRANCE TO A PUBLIC ROADWAY, IT SHALL BE DONE ON AN AREA STABILIZED WITH CRUSHED STONE WHICH DRAINS INTO AN APPROVED SEDIMENT BASIN. ALL FINES IMPOSED FOR TRACKING ONTO PUBLIC ROADS SHALL BE PAID BY THE CONTRACTOR.
7. CONTRACTOR IS RESPONSIBLE FOR PROPER MAINTENANCE OF THE REQUIRED EROSION CONTROL DEVICES THROUGHOUT THE ENTIRE CONSTRUCTION PROCESS. EROSION CONTROLS SHALL BE REPAIRED OR REPLACED AS INSPECTION DEEMS NECESSARY, OR AS DIRECTED BY THE OWNER'S REPRESENTATIVE. ACCUMULATED SILT IN ANY EROSION CONTROL
9. ALL 6", 8", 10" & 12" WATER MAINS SHALL BE PVC AWWA C900, DR-14. ALL WATER MAINS USING POLY-WRAPPED DUCTILE IRON PIPE SHALL BE CLASS 51.

DESIGN: CTDRAWN: T.KJCHECKED: CLC

EXISTING UTILITIES PRIOR TO CONSTRUCTION. CONTRACTOR IS RESPONSIBLE FOR PROTECTING EXISTING UTILITIES (SHOWN OR NOT SHOWN) WITHIN SCOPE OF CONSTRUCTION. IF ANY EXISTING UTILITIES ARE DAMAGED, THE CONTRACTOR SHALL REPLACE THEM AT HIS OWN EXPENSE.

3. ALL SPOT ELEVATIONS SHOWN ARE TO TOP OF PAVING SURFACE OR FINISHED EARTH GRADE UNLESS NOTED OTHERWISE.

4. CONTRACTOR TO ENSURE POSITIVE DRAINAGE FROM THE EXISTING AND PROPOSED BUILDINGS AND NO PONDING IN PAVED AREAS. CONTRACTOR ADJUSTMENTS TO SPOT GRADES TO MAINTAIN POSITIVE DRAINAGE IS ALLOWED WITH THE PRIOR APPROVAL OF THE ENGINEER. CONTRACTOR SHALL CONTACT THE ENGINEER PRIOR TO PAVING IF ANY AREAS OF POOR DRAINAGE ARE ENCOUNTERED. CONSTRUCTION OF THIS PROJECT. ALL MANHOLES, CLEANOUTS, VALVE AND OWNER PRIOR TO THE BEGINNING OF ANY CONCRETE PAVING WORK.
5. THE CONTRACTOR SHALL PROTECT ALL MANHOLE COVERS, VALVE COVERS, PRELIMINARY BOXES, POWER POLES, SIGNS, FIRE HYDRANTS, ETC., MUST BE ADJUSTED TO PROPER GRADE BY THE CONTRACTOR PRIOR TO AND AFTER PLACING OF
7. ANY EXISTING CONCRETE OR ASPHALT SHOWN TO BE REMOVED SHALL BE PROPERLY DISPOSED OF BY THE CONTRACTOR OFF SITE. THIS WORK SHALL BE

TRAFFIC CONTROL NOTES
VAULT LIDS, FIRE HYDRANTS, POWER POLES, GUY WIRES, AND TELEPHONE-BOXES WHICH ARE TO REMAIN IN PLACE AND UNDISTURBED DURING

CLAYMOORE ENGINEERING

PHONE: 817.281.0572
WWW.CLAYMOOREENG.COM

3231 HARWOOD ROAD

PERCENT. CONTRACTOR SHALL CONTACT ENGINEER PRIOR TO PAVING IF ANY EXCESSIVE SLOPES ARE ENCOUNTERED. NO CONTRACTOR CHANGE ORDERS WILL BE ACCEPTED FOR A.D.A. AND T.A.S. COMPLIANCE ISSUES.

REVISION

DATE

NO

BY

REVISION

DATE

NO

BY

8. ALL NEW WATER MAINS SHALL BE FULLY PURGED.
10. FITTINGS SHALL BE DUCTILE IRON AND MECHANICAL JOINT TYPE, WITH "COR-BLUE" BOLTS AND SHALL BE CLASS 250.
11. ANY EXISTING VALVES SHALL BE OPERATED ONLY BY CITY STAFF.

COORDINATE WITH ASSIGNED CONSTRUCTION INSPECTOR FOR SCHEDULING

DATE:

SHEET

WWW.CLAYMOOREENG.COM

GRAPHIC SCALE

BEDFORD, TEXAS 76021
20 20 40
0
10
3231 HARWOOD ROAD
1 inch = ft.
20

PRELIMINARY

LEGEND

SHAMROCK LN
RADIO ROAD



PHONE: 817.281.0572

ROCK
CHECK DAM

691
690
690

693
694

SF
694 695

695 694

696
696

697 696

698

697
697

698

DIRECTION OF FLOW
LIMITS OF CONSTRUCTION

SILT FENCE
CLAYMOORE ENGINEERING

UE UE UE UE
693

RADIO ROAD
DURANT, OK

BY REVISION

EROSION CONTROL PLAN

SHAMROCK LN
SF

LEGEND PROPERTY LINE

EXISTING PAVEMENT TO BE REMOVED

No

RADIO ROAD

REMOVE 1090± SF
EXISTING DRIVEWAY

DATE REMOVE 33± LF

FULL DEPTH

REMOVE ±963 SF
15" STORM PIPE REMOVE 34± LF
EXISTING DRIVEWAY
21" STORM PIPE

STORM PIPE
SAW CUT

REMOVE 980± SF

DEMOLITION &

ROAD PAVEMENT

REMOVE 35± LF TO REMAIN

UE UE UE UE

REMOVE 30± LF CURB AND GUTTER
CURB AND GUTTER

REMOVE 32± LF
CURB AND GUTTER

EROSION CONTROL PLAN

REMOVE 18± LF
CURB AND GUTTER

DRAWN: TJK
CHECKED: CLC

DESIGN: CTE

DEMOLITION PLAN

DATE:

COMMERCIAL DRIVEWAY

SHEET

C-1.0

File No.
05/01/2026

OKLAHOMA REGISTRATION CA-6089

SHAMROCK LN

SPEED LIMIT 30

COMMERCIAL
DRIVEWAY

EXIST. CENTER
TURN LANE

PHONE: 817.281.0572
WWW.CLAYMOOREENG.COM

GRAPHIC SCALE

BEDFORD, TEXAS 76021
20 20 40

0
10
3231 HARWOOD ROAD
1 inch = ft.
20

LEGEND
PRELIMINARY
PROPERTY LINE
CLAYMOORE ENGINEERING

RADIO ROAD

11 10.6' 15 15'R40'

R25,
PROP. 40 LF
8" SOLID WHITE STRIPE
5.7'

R40,
R15'
WHITE STRIPE

8" 3,600 PSI CONCRETE W/
6" CURB

PROP. 20 LF
6" CURB
PROP. STORM
R40'

PROP. 300 LF 6" CURB
R40,
WHITE RIGHT
R50,

8" SOLID
PROPOSED CONCRETE CURB AND GUTTER EXISTING PAVING

ONLY ARROW
#4 BARS @ 18" O.C.E.W.
FINAL PAVEMENT SECTION AND SUBGRADE TO

BE CONFIRMED BY INSPECTION & EVALUATION

END SECTION (TYP.)
PROP. 7050± SF
CONCRETE PVMT

2.6'
37.5'
55.8'

PUBLIC
PRIVATE

PUBLIC
PRIVATE
EXIST. WATER VALVE
TO BE ADJUSTED
TO FINISHED GRADE

(TYP.) 72.6' 14.1'

32'

SHAMROCK LN 692.50

PAVING & DIMENSIONAL CONTROL
PLAN

695.15 695.30

D
RADIO ROAD DURANT, OK

675	EXI
675	PRC BY
675.00	PRC (TO

REVISION

DATE

No.

PAVING, DIMENSIONAL CONTROL' &
GRADING PLAN

RADIO ROAD

698.50 698.45

LE 698.97
699.00

691.53
691.48
692.45

691
3
69 69⁴ 69²

691.6
GRADE

694.75

696
695.89

698.55 698.85

697

69₈

698.05
69⁹ 69⁸

698.02

BREAK 689.30

689.60
GRADE
692.65

693.05 694.25
693.65

BREAK
696

696.40
696.95

697.50
695.40

	ORM LINE A	M E LIN ECTIO ^N .6 ⁰														STORM LINE ^A LINE ^E	ECTIO ^N .4 ⁰
	STA: 1+00 S ^T	BEGIN STO ^R INSTALL : 1 - 3:1 END S FL: 15" = 68 ⁹														STA: 0 4+96.5 END STORM	INSTALL : S END FL: 15" = 69 ⁵

700 696 692

688

684

D
RADIO ROAD DURANT, OKLAHOMA
STORM PLAN & PROFILE

B^Y

REVISIONDATENo.


682
DATE:
SHEET

C-3.0



DESIGN: CTEDRAWN:
TJKCHECKED: CLC
File No.
05/01/2026
OKLAHOMA REGISTRATION CA-6089

- [illegible]

1. ALL CONSTRUCTION AND MATERIAL REQUIREMENTS SHALL BE IN ACCORDANCE WITH THE 2019 CDOT STANDARD SPECIFICATIONS.
2. "J-HOOK" CONFIGURATION SILT FENCE APPLICATIONS ARE TO BE USED IN CONJUNCTION

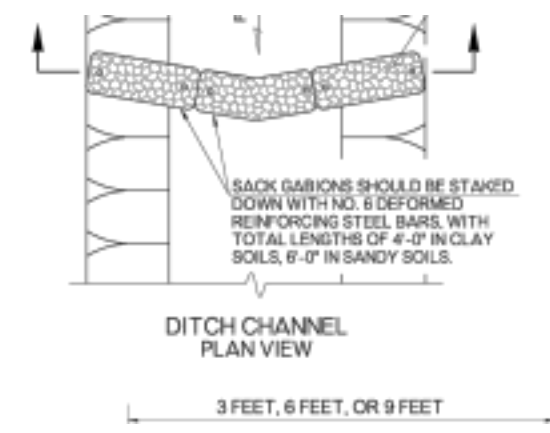

1. ALL CONSTRUCTION AND MATERIAL REQUIREMENTS SHALL BE IN ACCORDANCE WITH THE 2019 CDOT STANDARD SPECIFICATIONS.
2. MATERIALS SPECIFICATIONS FOR FILTER FABRIC, STONE FILL FOR GABIONS (ROCK) AND WIRE MESH SHALL BE IN ACCORDANCE WITH THE STANDARD SPECIFICATION SECTIONS 712.02, 713.03 AND 732.08, RESPECTIVELY. STONE FILL CONVERSION FACTOR SHALL BE 150 - 160

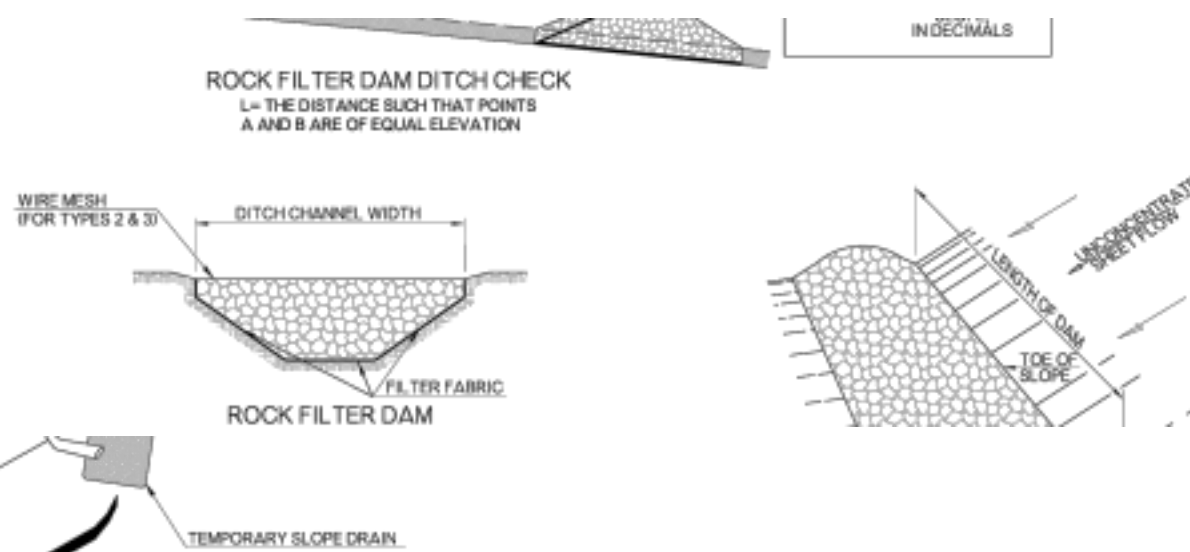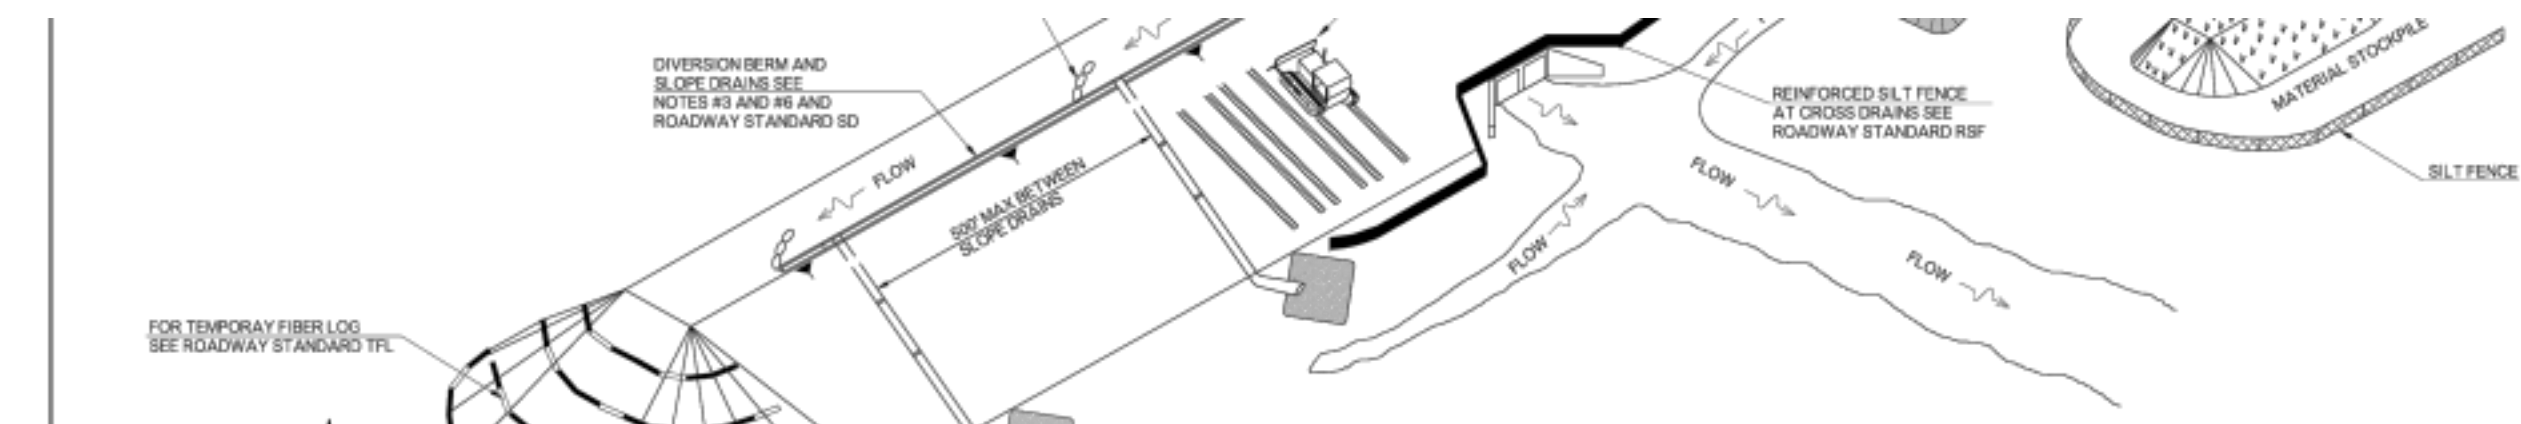

ROCK FILTER DAMS SHOULD BE USED WHEN SIGNIFICANT AMOUNTS OF SEDIMENT ARE ANTICIPATED, TO DISSIPATE THE ENERGY OF FLOWING WATER AND COLLECT SEDIMENT NEAR THE TOE OF SLOPES, AT UPSTREAM AND DOWNSTREAM DRAINAGE STRUCTURES, IN ROADWAY DITCHES AND IN SMALL CHANNELS, AS SHOWN IN PLANS OR AS DIRECTED BY THE ENGINEER.


TYPE 1 (18 IN. HIGH WITH NO WIRE MESH): TYPE 1 SHOULD BE USED AT THE TOE OF SLOPES, AROUND INLETS, IN SMALL DITCHES AND AT DKE OR SWALE OUTLETS. THIS TYPE OF DAM IS RECOMMENDED TO CONTROL EROSION FROM A DRAINAGE AREA OF 5 ACRES OR LESS. TYPE 1 SHOULD NOT BE USED IN CONCENTRATED HIGH VELOCITY FLOWS (APPROX. 7-9 FT./SEC. OR MORE) IN WHICH ROCK WASH OUT MAY OCCUR. SANDBAGS MAY BE USED AT THE EMBEDDED FOUNDATION (4 IN. DEEP MIN) FOR BETTER FILTERING EFFICIENCY OF LOW FLOWS.

TYPE 2 (18 IN. HIGH WITH WIRE MESH): TYPE 2 SHOULD BE USED IN DITCHES AND AT DIKES OR SWALE OUTLETS.

SHALL BE SECURED OR STAKED TO THE CHANNEL BED PRIOR TO ROCK PLACEMENT.

7. ROCK FILTER DAMS SHALL BE EMBEDDED A MINIMUM OF 4 INCHES INTO THE EXISTING GROUND. FILTER FABRIC SHALL BE INSTALLED ON TOP OF EXISTING GROUND, BEFORE INSTALLING THE ROCK FILTER DAM.
8. TOES OF SEDIMENT TRAP EXCAVATION ARE TO FIT THE DITCH BOTTOM.
9. MAXIMUM DRAINAGE AREA OF DISTURBED SOIL SHALL BE 5 ACRES AND LONGITUDINAL SLOPE SHALL NOT BE GREATER THAN 10%.
10. COST OF ROCK FILTER DAM (ALL TYPES) TO INCLUDE ALL MATERIAL AND LABOR REQUIRED FOR CONSTRUCTION AND MAINTENANCE. ROCK FILTER DAM TYPES 1, 2 OR 3 SHALL INCLUDE COST OF FILTER FABRIC MAINTENANCE SHALL INCLUDE THE REMOVAL OF SEDIMENT WHEN HALF OF THE HEIGHT OF THE DAM HAS BEEN FILLED OR AS

Basis of Payment

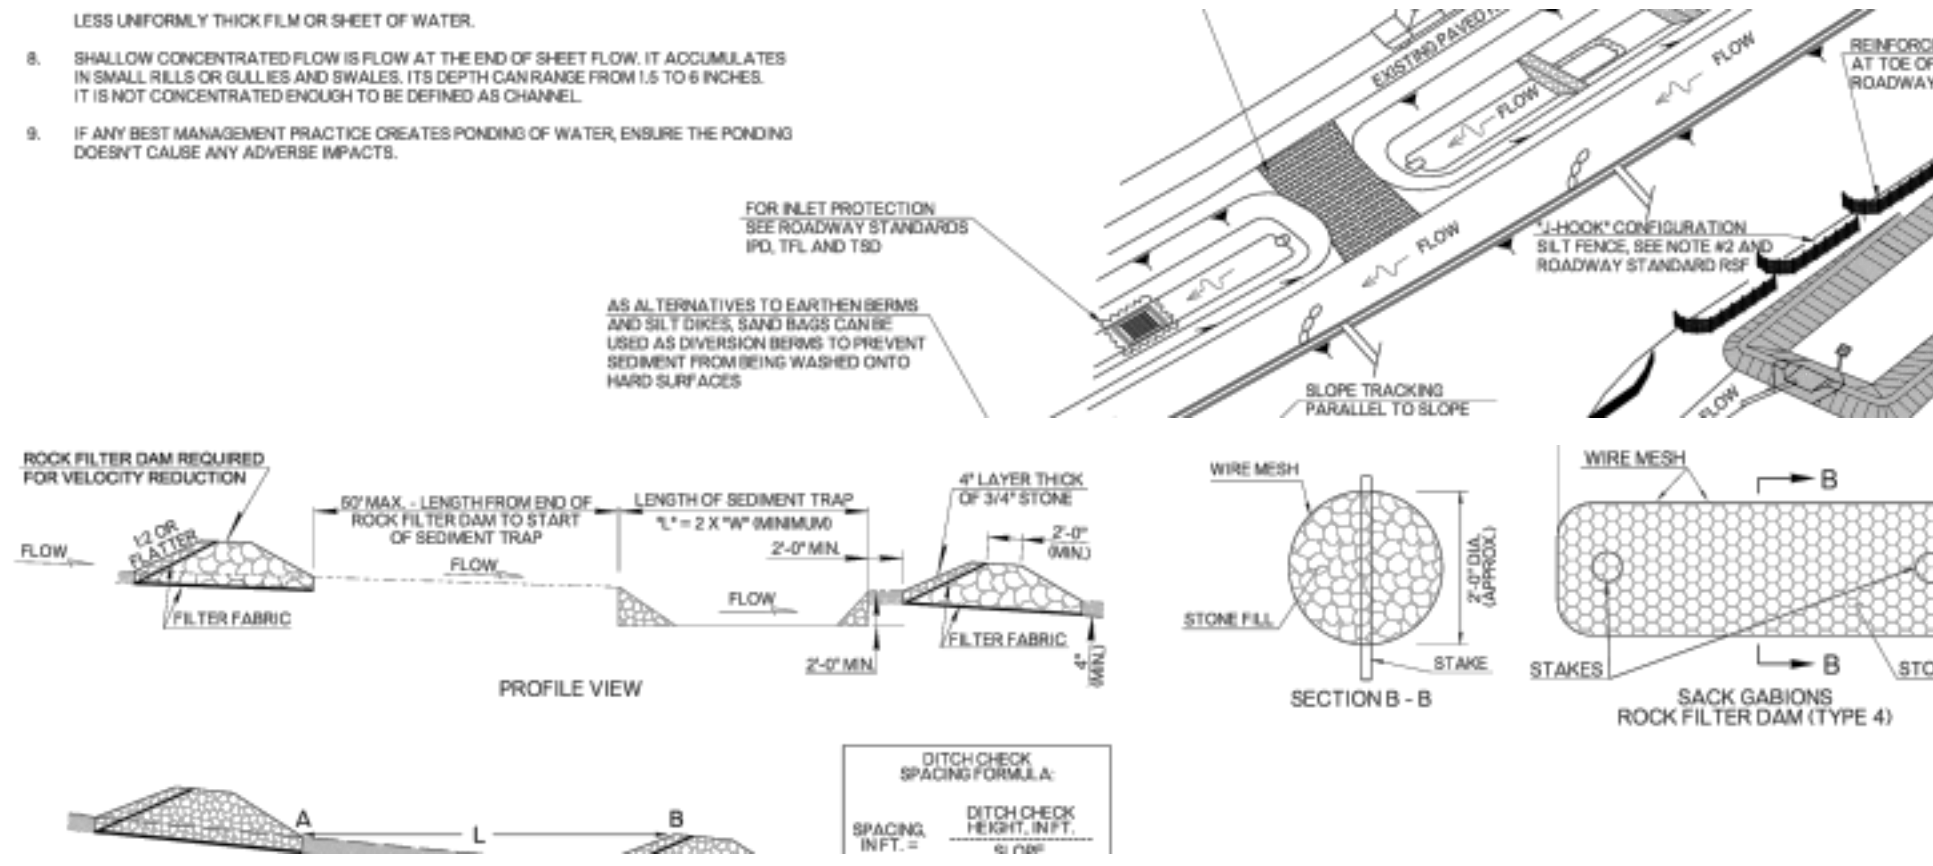

TYPE 3 (3 FT. HIGH WITH WIRE MESH): TYPE 3 SHOULD BE USED FOR CHANNEL FLOW AND SHOULD BE SECURED TO THE CHANNEL.

TYPE 4 (SACK GABIONS): TYPE 4 SHOULD BE USED IN DITCHES AND SMALLER CHANNELS TO FORM AN EROSION CONTROL DAM.

ROCK FILTER DAM AT TOE OF SLOPE
CAN BE USED WHEN REINFORCED SILT FENCE IS INADEQUATE.
USED WITH ROCK FILTER DAM (TYPE 1) ONLY.
ESTIMATED QTY. = 0.28 C.Y. PER FOOT OF LENGTH.

SYMBOL
SYMBOL TO BE USED TO DENOTE
DEVICE ON PLANS

TEMPORARY
ROCK FILTER DAM

TEMPORARY
ROCK FILTER DAM
WITH SEDIMENT TRAP

CONSTRUCTION DETAILS

WWW.CLAYMOOREENG.COM

BEDFORD, TEXAS 76021

BY

REVISION DATE



PRELIMINARY

CLAYMOORE ENGINEERING

RADIO ROA D DURING RADIO ROA D DURING, OK




PHONE: 817.281.0572

3231 HARWOOD ROAD^D

CONSTRUCTION DETAIL^S
WWW.CLAYMOOREENG.COM

B^Y

 

DATE: 05/01/2026
SHEET

C-4.1

File No. OKLAHOMA REGISTRATION CA-6089



CLAYMOORE ENGINEERING

RADIO ROA D DURANT, OK

CONSTRUCTION DETAILS

WWW.CLAYMOOREENG.COM^M

BEDFORD, TEXAS 7602¹

PHONE: 817.281.0572

3231 HARWOOD ROAD^D

PRELIMINARY

BY

REVISION^NDATE^ENO[·]

